


MADE WITH ORIGINS – RECYCLED HDPE PANELS

NOTE: MUST BE STRUCTURAL CEILING. CANNOT TIE INTO ACOUSTICAL OR DRYWALL CEILINGS.

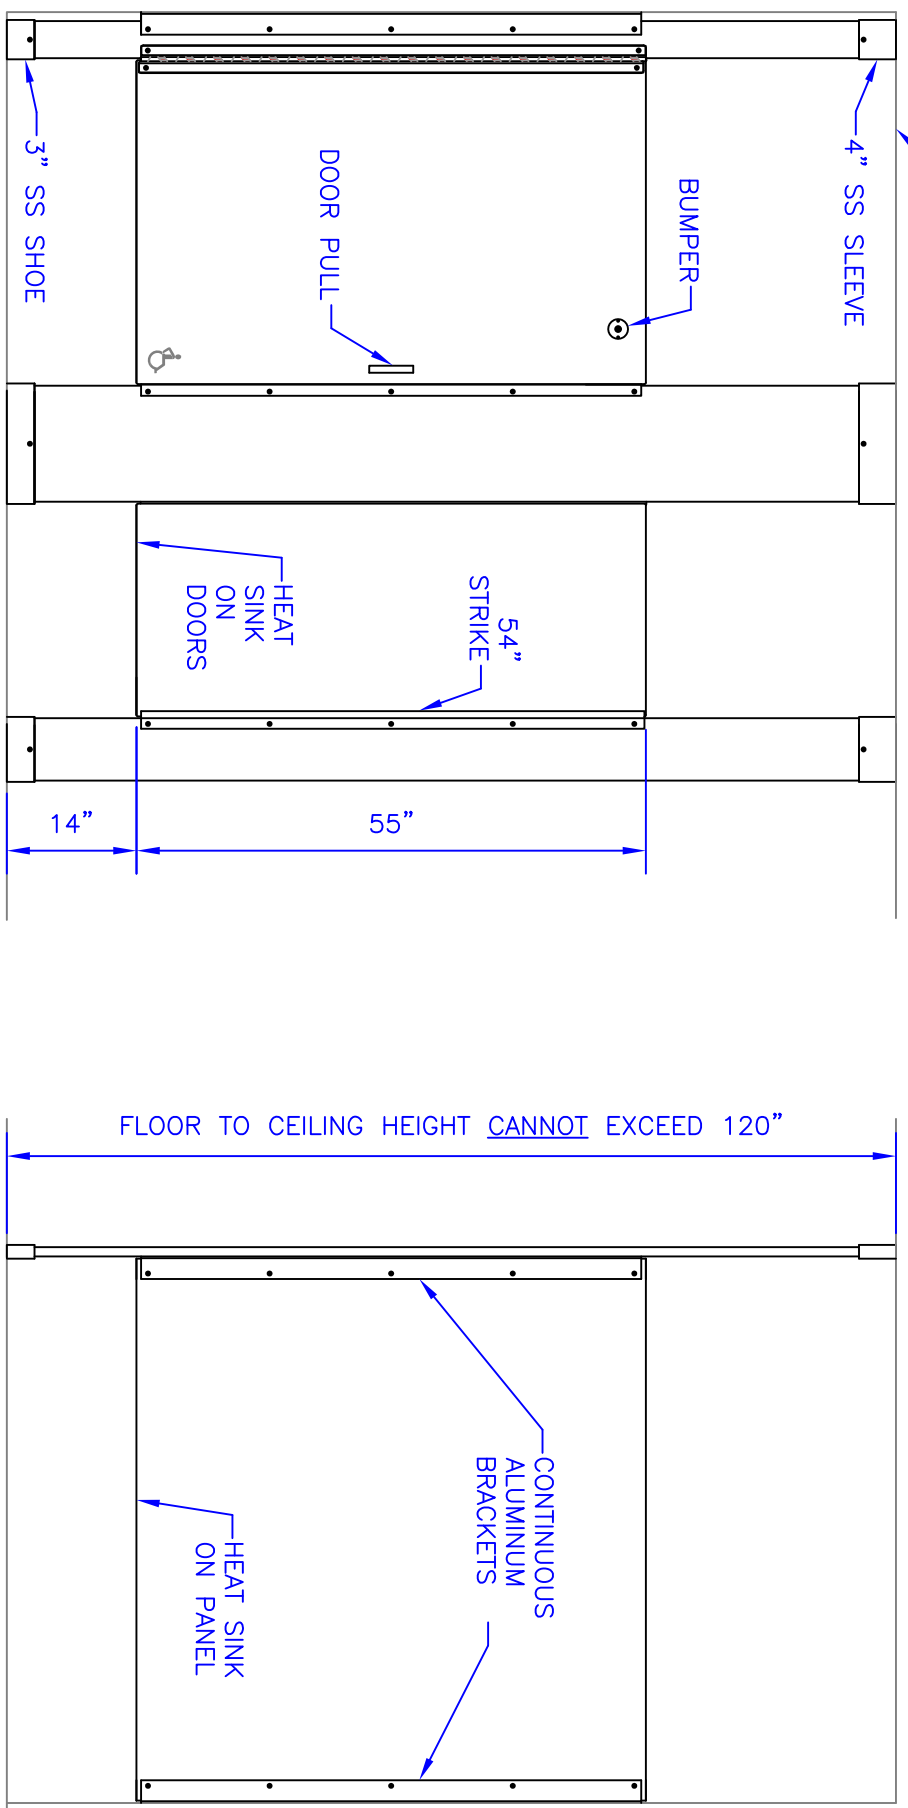

FRONT ELEVATION

SIDE ELEVATION

TYPICAL FLOOR TO CEILING STYLE ELEVATION

- CONTINUOUS STAINLESS STEEL HINGES (8" WRAP AROUND & INTEGRAL HINGES AVAILABLE)
- CONTINUOUS ALUMINUM BRACKETS (STIRRUPS, STAINLESS STEEL & PLASTIC AVAILABLE)

NOTE: CONTINUOUS BRACKETS + CONTINUOUS HINGE & CONTINUOUS STRIKE = ZERO-SIGHT SYSTEM

YEMM & HART
GREEN PARTITIONS
 1417 MADISON 308 MARQUAND MO 63655-9153 USA
 TEL 573-783-5434 www.yemhart.com

Copyright © 2011-2018 YEMM & HART
 All Rights Reserved

REVISED 4/1/2018