


# MADE WITH ORIGINS - RECYCLED HDPE PANELS

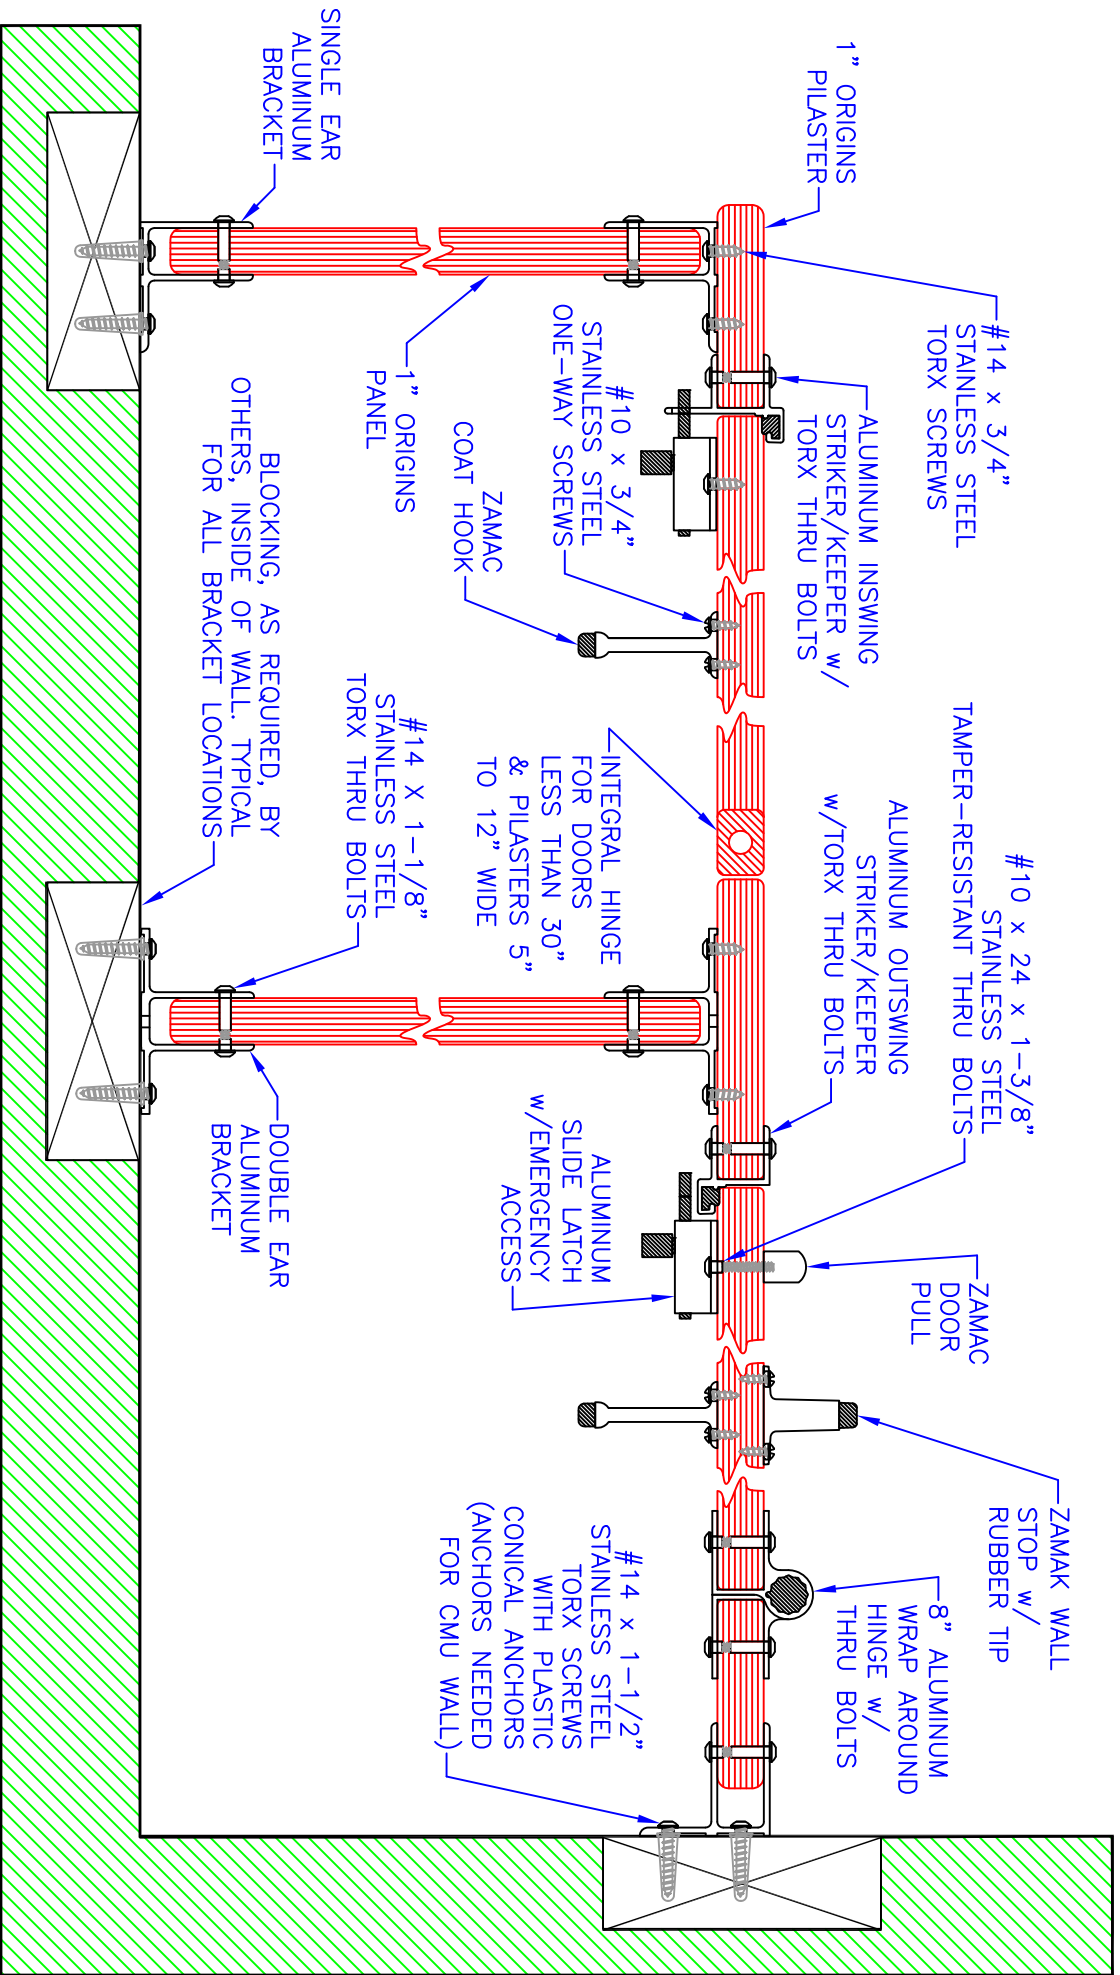

BLOCKING, AS REQUIRED, BY OTHERS, INSIDE OF WALL. TYPICAL FOR ALL BRACKET LOCATIONS

TYPICAL PLAN VIEW SHOWING INTEGRAL HINGE WHERE POSSIBLE

- APPLICABLE FOR FLOOR MOUNTED OVERHEAD BRACED, FLOOR TO CEILING, AND CEILING HUNG STYLES
- CONTINUOUS ALUMINUM BRACKETS (STIRRUPS, STAINLESS STEEL & PLASTIC AVAILABLE)

NOTE: INTEGRAL HINGES ARE FOR DOORS LESS THAN 30" WIDE & PILASTERS BETWEEN 5" AND 12" WIDE

**YEMM & HART**  
**GREEN PARTITIONS**  
 1417 MADISON 308 MARQUAND MO 63655-9153 USA  
 TEL 573-783-5434 www.yemmhart.com

Copyright © 2011-2018 YEMM & HART  
 All Rights Reserved

REVISED 4/1/2018