


MADE WITH ORIGINS - RECYCLED HDPE PANELS

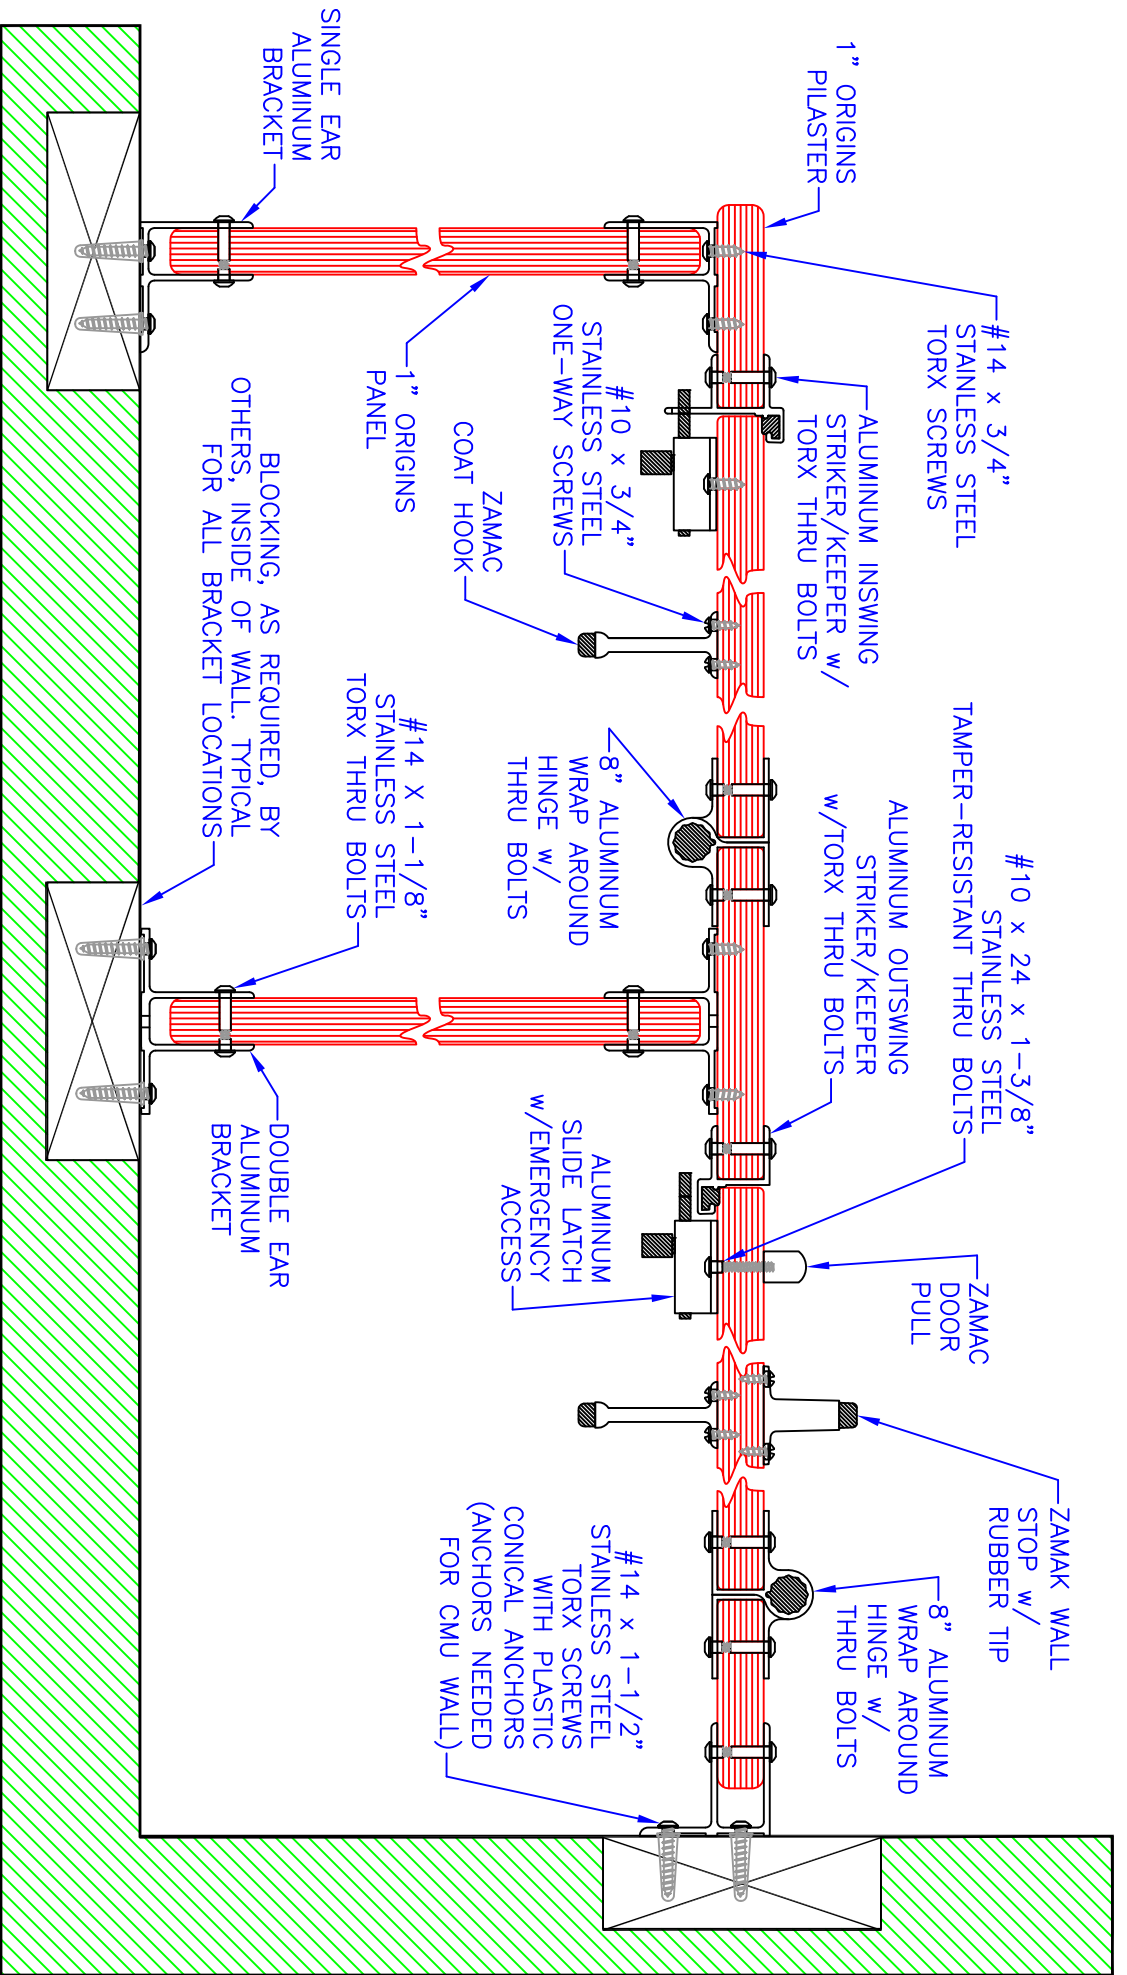

BLOCKING, AS REQUIRED, BY OTHERS, INSIDE OF WALL. TYPICAL FOR ALL BRACKET LOCATIONS

TYPICAL PLAN VIEW w/ 8" ALUMINUM WRAP AROUND HINGES

- APPLICABLE FOR FLOOR MOUNTED OVERHEAD BRACED, FLOOR TO CEILING, AND CEILING HUNG STYLES
- CONTINUOUS ALUMINUM BRACKETS (STIRRUPS, STAINLESS STEEL & PLASTIC AVAILABLE)

NOTE: 2 WRAP AROUND HINGERS ON STANDARD DOORS AND 3 ON ADA DOORS

YEMM & HART
GREEN PARTITIONS
 1417 MADISON 308 MARQUAND MO 63655-9153 USA
 TEL 573-783-5434 www.yemmhart.com

Copyright © 2011-2018 YEMM & HART
 All Rights Reserved.

REVISED 4/1/2018