


MADE WITH ORIGINS – RECYCLED HDPE PANELS

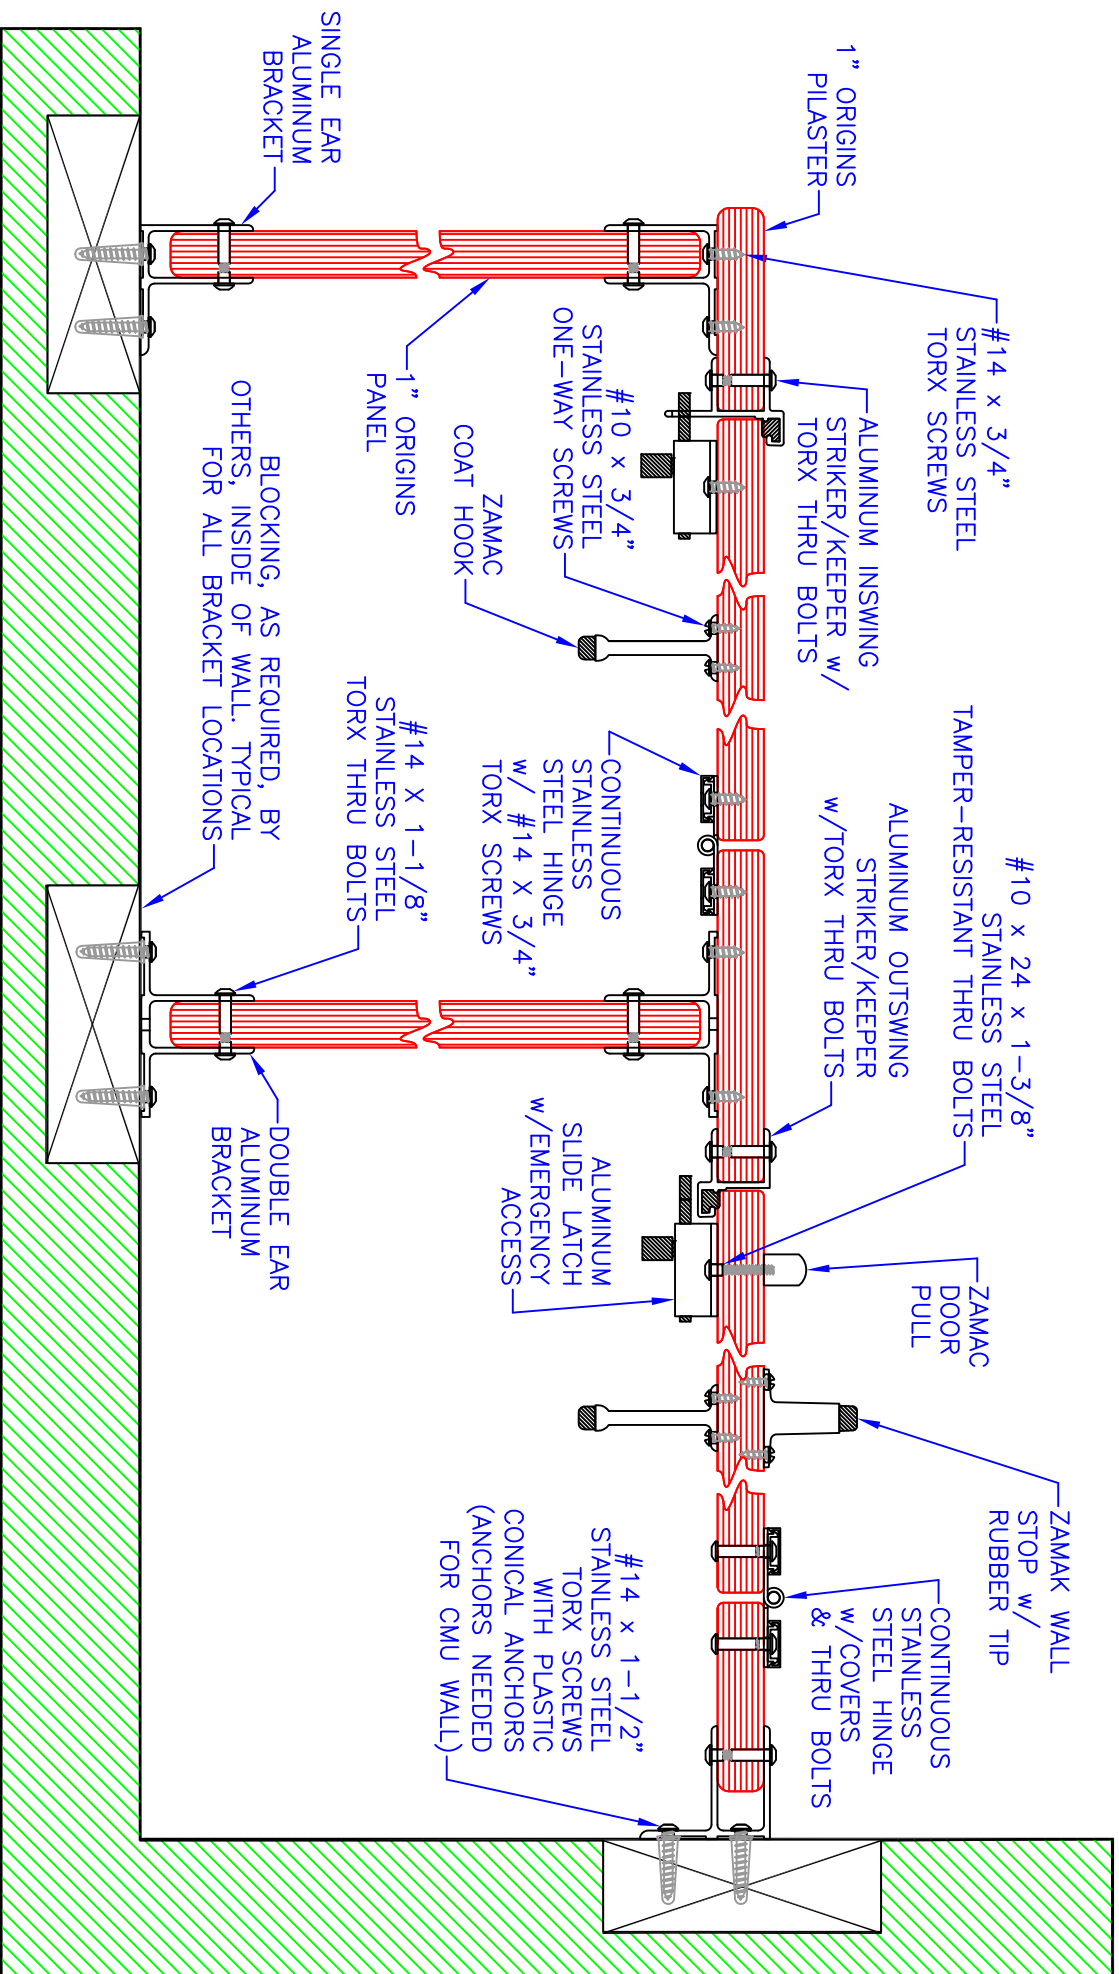

TYPICAL PLAN VIEW w/ CONTINUOUS STAINLESS STEEL HINGES w/ COVERS

- APPLICABLE FOR FLOOR MOUNTED OVERHEAD BRACED, FLOOR TO CEILING, AND CEILING HUNG STYLES
- CONTINUOUS ALUMINUM BRACKETS (STIRRUPS, STAINLESS STEEL & PLASTIC AVAILABLE)

NOTE: CONTINUOUS BRACKETS + CONTINUOUS HINGE & CONTINUOUS STRIKE = ZERO-SIGHT SYSTEM

YEMM & HART
GREEN PARTITIONS
 1417 MADISON 308 MARQUAND MO 63655-9153 USA
 TEL 573-783-5434 www.yemmhart.com

Copyright © 2011-2018 YEMM & HART
 All Rights Reserved

REVISED 4/1/2018